



DEPARTMENT OF PUBLIC HEALTH
CITY OF CHICAGO

MEMORANDUM

TO: ✓ Mary Fulghum
USEPA Region V
Lindsay Light II Site, Office of the Regional Counsel
77 W. Jackson Blvd.
Chicago, Illinois 60604

Vincent S. Oleszkiewicz, Esquire
Leech Tishman LLP
4225 Naperville Road, Suite 230
Lisle, IL 60563

Roy Widman
Tronox LLC
3301 N.W. 150th St.
Oklahoma City, OK 73134

FROM: Raul Valdivia, Chief Engineer
City of Chicago Department of Public Health

SUBJECT: Notification of Permit Application - Lindsay Light II Site

DATE: 1/7/2013 201-214 E. Ohio St.

Pursuant to Condition 10(a) of the Right-of-Way Agreement dated September 27, 1999, this is to inform you that a permit has been applied for with the City of Chicago Department of Transportation to conduct subsurface activities at the subject right-of-way. The applicant has contacted this Department and has reviewed additional information regarding potential contamination at the subject site (see attached form DOE.ROW.01).

If you have any questions, please do not hesitate to call me at (312) 744-5711.

Attachment

cc: ✓ Mort Ames, City of Chicago Department of Law (via fax 742-3832)
✓ Eugene Jablonowski, USEPA (via fax 312-353-9281)

Last updated July 12, 2011



DEPARTMENT OF PUBLIC HEALTH
CITY OF CHICAGO

FORM NO. CDPH.ROW.03 (STREETERVILLE Right-of-Way)

Notice is hereby given that the site you have requested a permit for is recorded with the City of Chicago Department of Public Health (CDPH) as potentially having environmental contamination on the site and adjacent right-of-way. This environmental contamination could present a threat to human health and safety in connection with work performed at the site, or in the adjacent right-of-way, if proper safeguards are not employed.

A file containing detailed information regarding the aforementioned environmental contamination is available for review at CDPH at 333 S. State St., Room 200, Chicago, Illinois 60604 during normal business hours (8:30AM-4:30PM, Monday through Friday). Contact (312) 745-3152 for an appointment. This file must be reviewed and the remainder of this form completed before the permit can be issued if the ground is exposed or excavated. Please note that for some locations, additional health and safety procedures may be required by law.

Please complete the following:

I have reviewed and understand the documents, maintained by CDPH, regarding environmental contamination of the site and adjacent right-of-way. Further, I will ensure that all work at the subject site and adjacent right-of-way, and any monitoring required including but not limited to radiation monitoring, will be performed in a manner that is protective of human health and the environment and in compliance with all applicable local, state, and federal laws, rules, and regulations, especially those pertaining to worker safety and waste management. I will ensure that the results of any radiation monitoring and/or surveying conducted shall be provided to the CDPH and the United States Environmental Protection Agency within two (2) weeks of their completion. If any elevated levels of radioactive material are detected, I will immediately contact the United States Environmental Protection Agency at (800) 424-8802.

Applicant Name (print): KEVIN GIBSON Signature: Kevin Gibson

Site Address and Work Location (Describe exact site location and attach map):

201-214 E. Ohio

Nature of Work: NEW Telecom CONDUIT

Company Name, Address, Phone No.: COMCAST 1255 W. North 630-514-2594

General / Prime Contractor Name, Address, Phone No.: WESTERN Utility 2565 Palmer

'include subcontractor information if applicable) RYAN FORA 630 514-2594

Safety Officer / Phone No. UNIVERSITY PARK

Radiation Contractor / Phone No. (if applicable) STAN Huber Consulting 800 383-0468

Check if City Department Work ☐ Department Name: _____

CDOT Permit No.: 350768 263

Today's Date: 1-7-13 Expected Start Date: 1-10-13 CDPH Approval / Date: Rehmatisis, Begun

Please return this completed form to the Chicago Department of Transportation, Division of Infrastructure Management, Public Way Permit Office, City Hall - Room 905, 121 N. LaSalle St., Chicago, Illinois 60602 during normal business hours (8:30 AM - 4:30 PM, Monday through Friday)

For CDPH Use Only

LOCATION: SEC 10, T39N-R14E,
CHICAGO, COOK COUNTY, ILLINOIS



NORTH



SCALE: 1" = 30'

OWNER:

Comcast.

1255 West North Avenue
Chicago, Illinois 60622
Phone: (773) 951-5300
Fax: (773) 466-1996

CONTRACTOR:



2585 Palmer Avenue
University Park, Illinois 60484
Phone: (708) 235-1408
Fax: (708) 235-1410

DESIGN FIRM:



9455 Enterprise Drive
Mokena, Illinois 60448
Phone: (708) 995-2050
Fax: (708) 479-6185

REV.	DATE	DESCRIPTION
	09/21/12	PERMIT
1	10/15/12	GAS
2	10/15/12	WATER

PROJECT #: 1217-074

DESIGNED BY: CM

DRAWN BY: CM

APPROVED BY: JS

DATE: SEPTEMBER 21, 2012

PROJECT:


OUTSIDE PLANT FIBER OPTIC
BUILD

WHITEHALL HOTEL
105 E DELAWARE PL
CHICAGO, ILLINOIS 60611

SHEET NO.

8

SHEET 8 OF 8

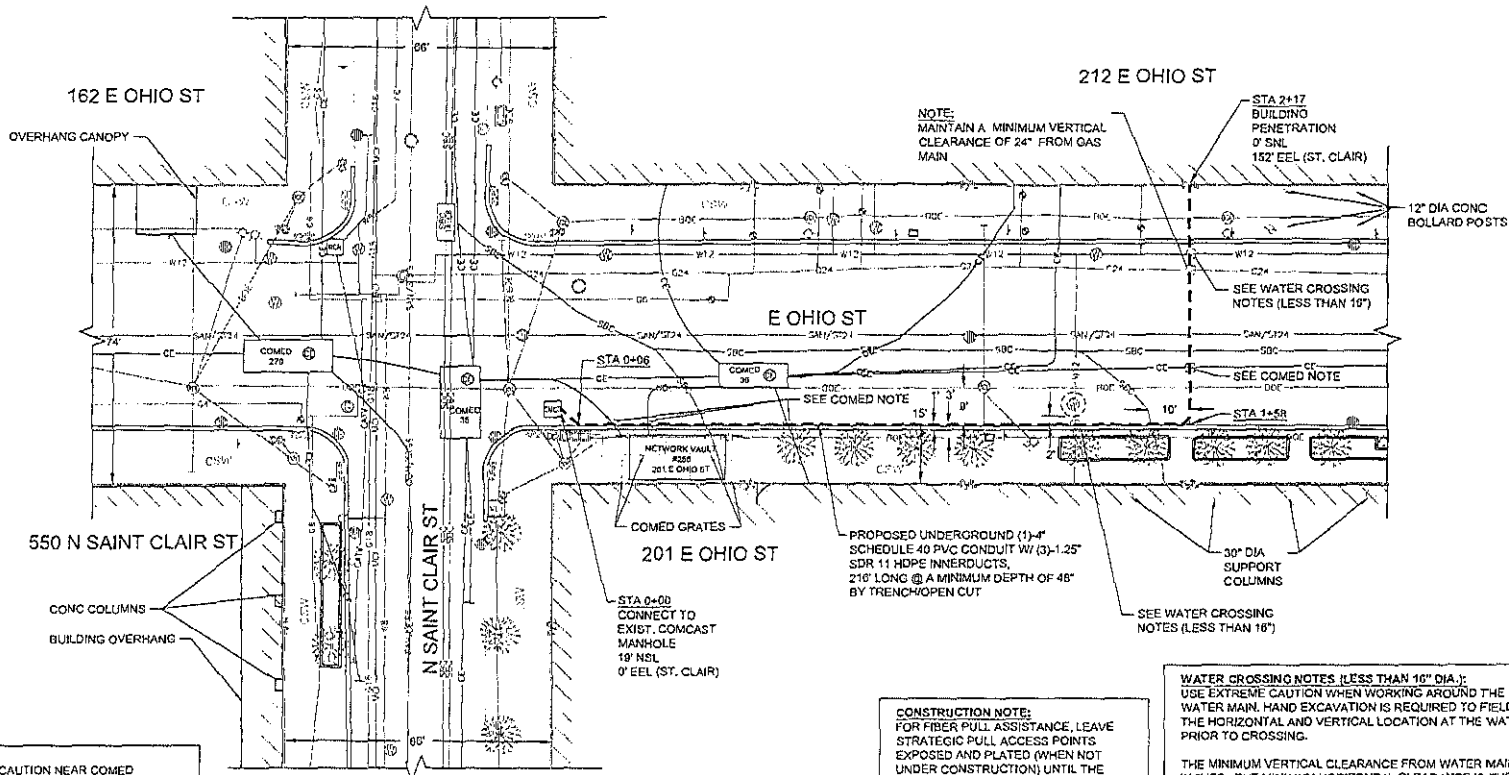

COMED NOTE:
USE EXTREME CAUTION NEAR COMED FACILITIES. HAND DIG WHILE CROSSING 89/126/345 KV TRANSMISSION LINE. COMED TRANSMISSION SHALL BE NOTIFIED 2 BUSINESS DAYS PRIOR TO THE START OF WORK. TO SCHEDULE AN ONSITE INSPECTOR DURING CONSTRUCTION, CONTACT GEORGE LEKSAS AT (630) 437-2851.

CONSTRUCTION NOTE:
FOR FIBER PULL ASSISTANCE, LEAVE STRATEGIC PULL ACCESS POINTS EXPOSED AND PLATED (WHEN NOT UNDER CONSTRUCTION) UNTIL THE FIBER PULL IS COMPLETED. ONCE THE PULL IS COMPLETED, INSTALL SPLIT DUCT ON EXPOSED ROUTE AND ENCASE IN CONCRETE. ALL RESTORATION SHOULD BE IN COMPLIANCE WITH CDOT RESTORATION GUIDELINES. (SEE SHEET 4 FOR FURTHER DETAIL.)

WATER CROSSING NOTES (LESS THAN 16" DIA.):
USE EXTREME CAUTION WHEN WORKING AROUND THE EXISTING WATER MAIN. HAND EXCAVATION IS REQUIRED TO FIELD VERIFY THE HORIZONTAL AND VERTICAL LOCATION AT THE WATER MAIN PRIOR TO CROSSING.

THE MINIMUM VERTICAL CLEARANCE FROM WATER MAINS IS 18 INCHES. THE MINIMUM HORIZONTAL CLEARANCE IS THREE (3) FEET

IF ANY DAMAGE OCCURS TO THIS DEPARTMENT'S FACILITIES THE CONTRACTOR AND/OR OWNER WILL BE RESPONSIBLE FOR THE COST OF REPAIRING OR REPLACING THE DAMAGED FACILITIES.

NOTE:
1. THE ENCLOSED REFERENCED UTILITIES & FOUNDATIONS, IN WHICH HAVE BEEN IMPLIED, ARE SO BY MEANS OF UTILITARY PUBLIC ATLAS, SIBWELL AND OTHER REFERENCE MATERIALS. CCI WILL ACCEPT NO LIABILITY OR GUARANTEE AS TO THEIR POSITION/LOCATION AS PRECISE OR EXACT. IT IS THE CONTRACTOR'S RESPONSIBILITY TO EXPOSE, LOCATE, AND DETERMINE THEIR HORIZONTAL LINE IS NOT CONFORMANCE WITH 10' OF HERS AND IS PLACED WITHIN PUBLIC RIGHT-OF-WAY, ESTABLISHED FOR NEW CONSTRUCTION.